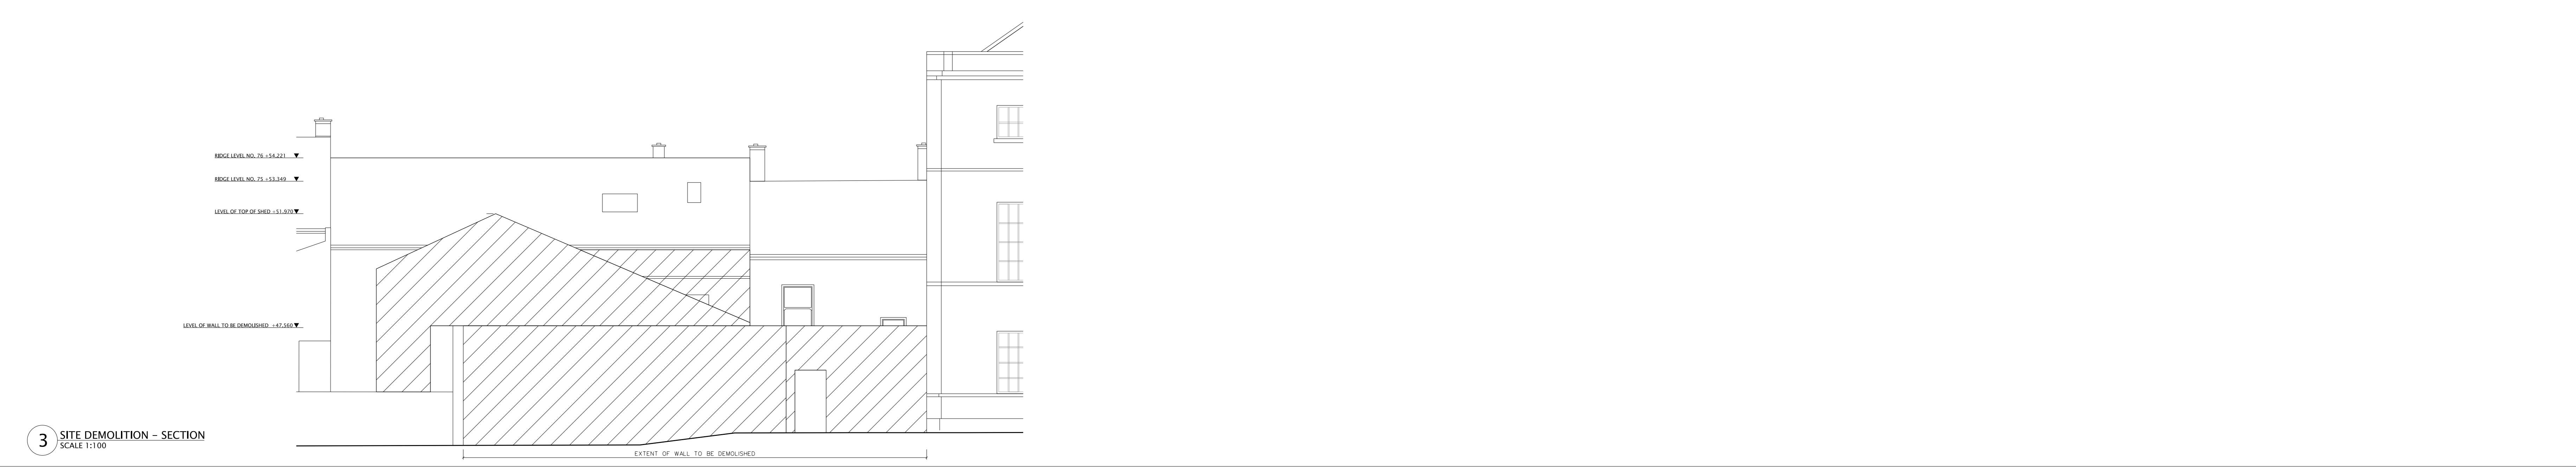
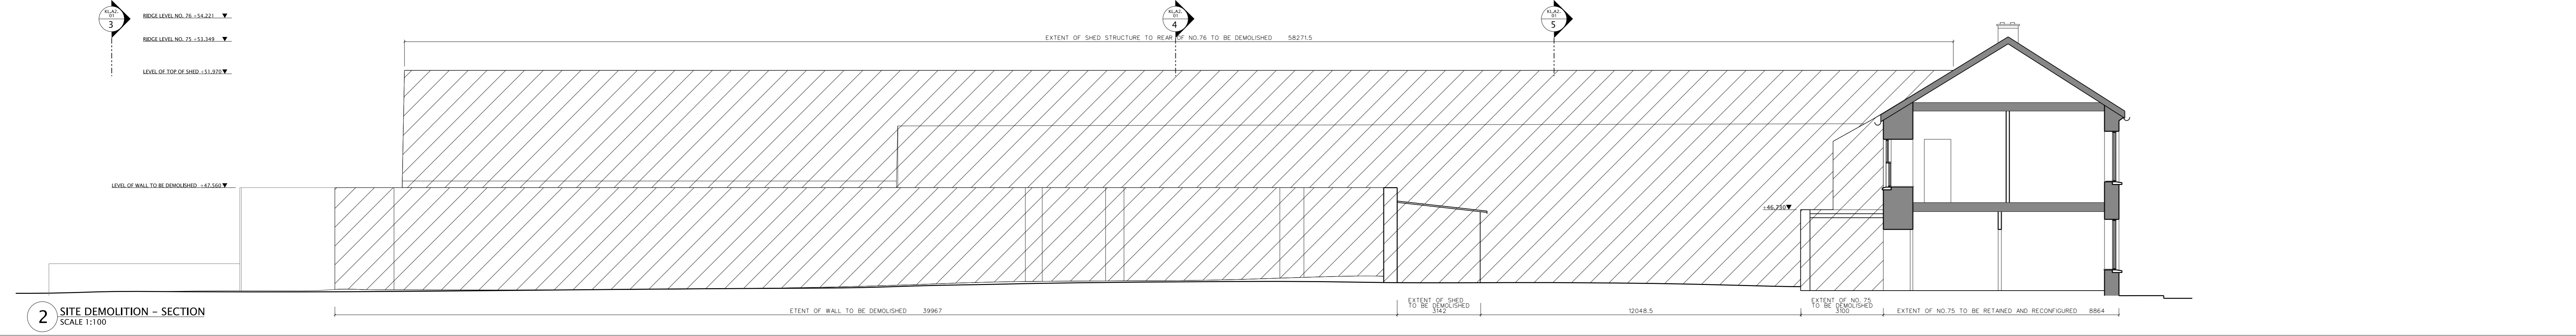
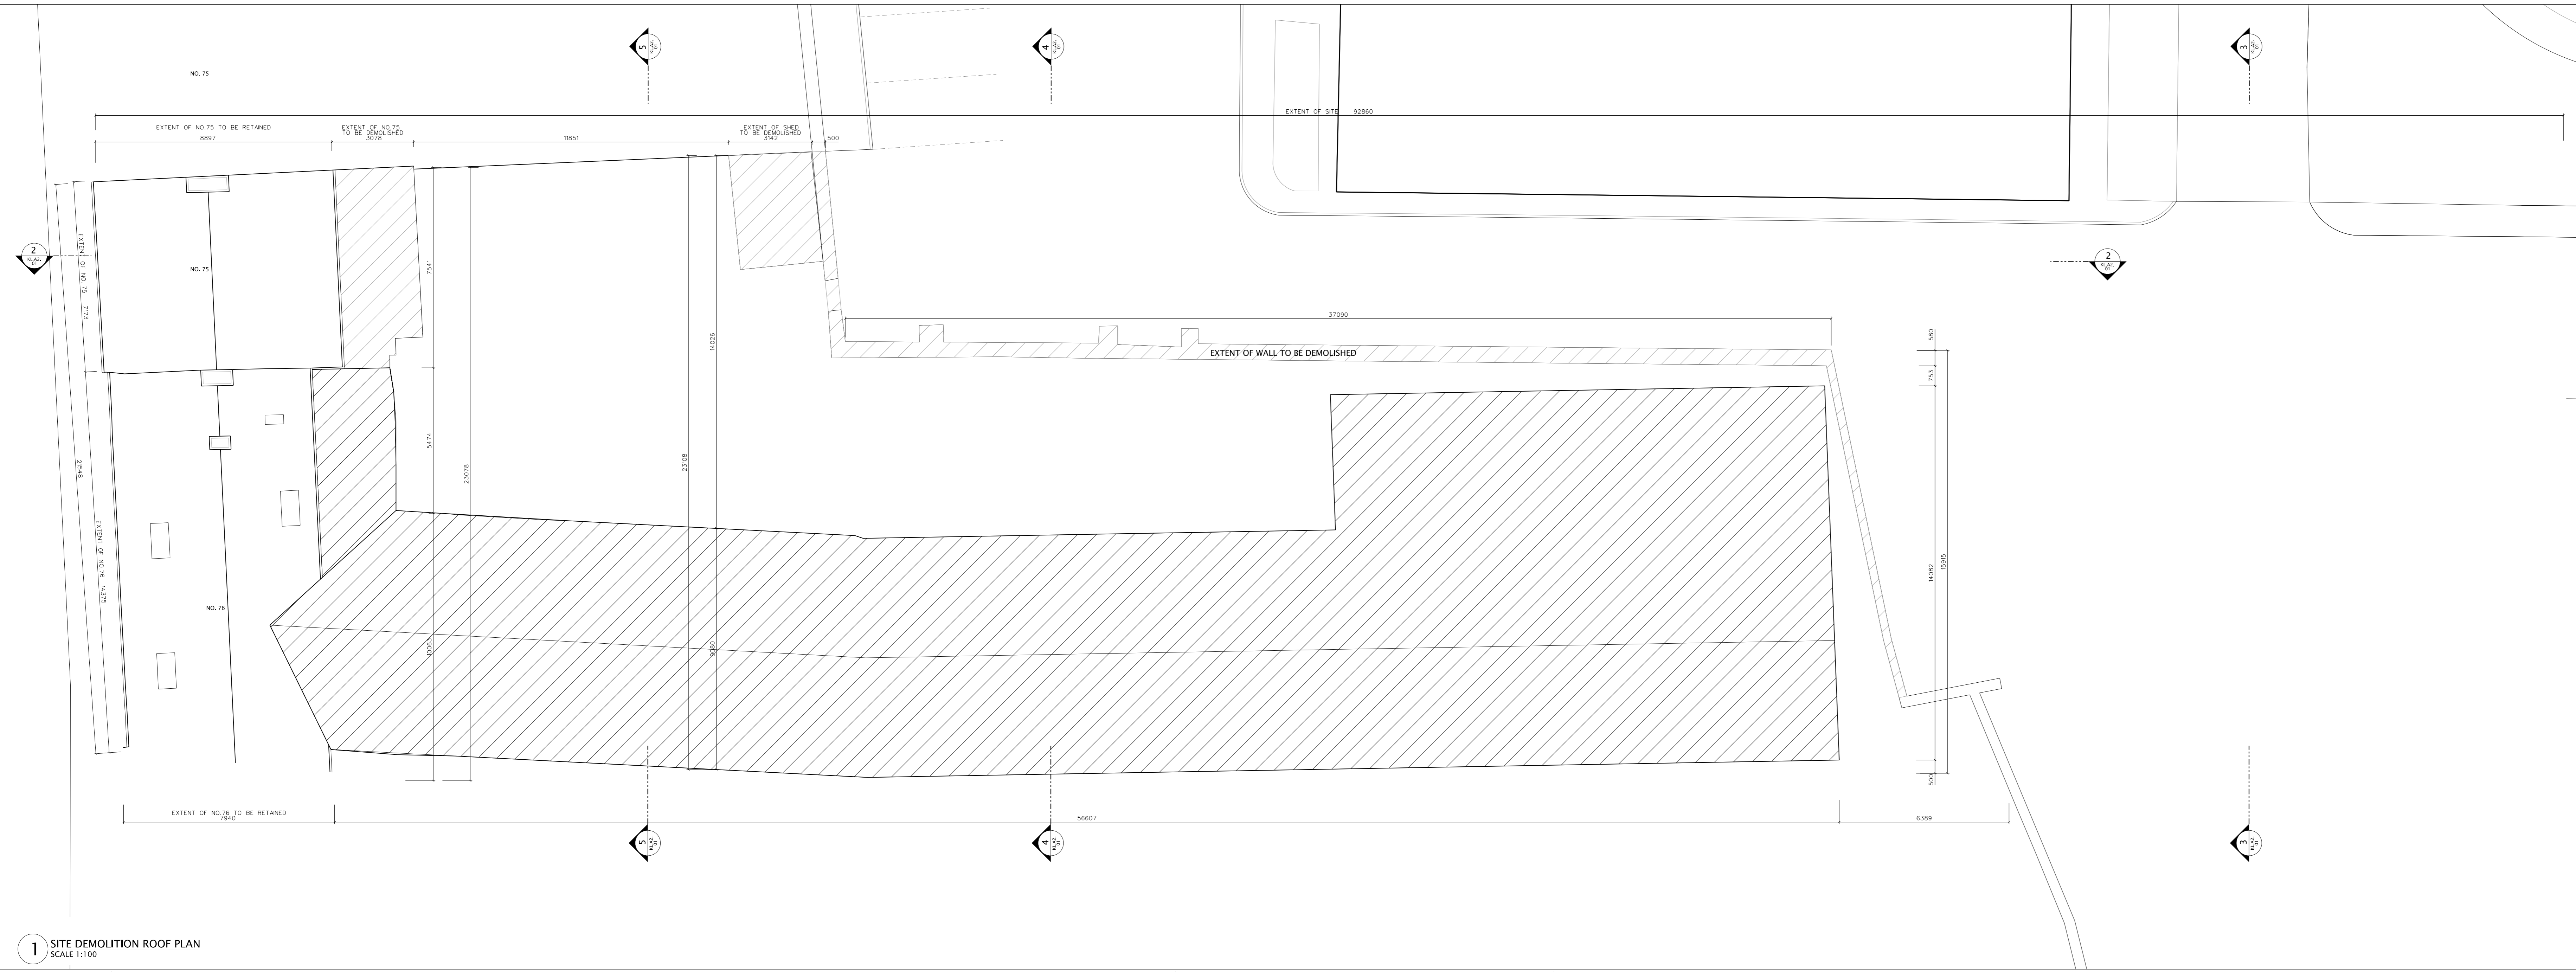

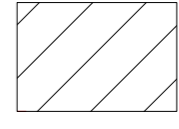


NOTES:
All levels and dimensions on this sheet are to be checked on site. No dimensions are to be scaled.
Any discrepancies on this sheet are to be reported to the architect. All work on this sheet is subject to a copyright. All work to comply with N.S.A.



 EXTENT TO BE RETAINED
 EXTENT OF STRUCTURES TO BE DEMOLISHED

PART VIII

revision	date	no.

drawing: DEMOLITION ROOF PLAN AND SECTIONS

drawing no: KL.A2.01	scale: 1:100	drawn: A.H.	project no: 0280
date: MAR 2013	checked: MB / KM	revision	

project: KILKENNY CITY & COUNTY LIBRARY
client: KILKENNY COUNTY COUNCIL