

Ref: TC 118

9th December, 2016.

TO: An Cathaoirleach
& Each Member of Kilkenny County Council

RE: Taking in Charge of Estates
Section 11 of the Roads Act, 1993
Section 180 of the Planning & Development Act, 2000
As amended by Section 59 of the Planning & Development Act 2010

RE: Development at Berkeley Lawns (Phase 2) Thomastown, Co. Kilkenny - P.03/1559

In accordance with the decision of the Council on **19th September, 2016** a notice was published stating that Kilkenny County Council proposed to declare the road in the schedule hereunder to be a public road in accordance with the provisions of Section 11 of the Roads Act, 1993 in order to facilitate the taking in charge of the estate in accordance with Section 180 of the Planning & Development Act, 2000 as amended by Section 59 of the Planning & Development Act, 2010.

Written representations or objections in relation to the taking in charge were invited from the public. No objections or representations were received and the estate was completed in a satisfactory manner. In addition, the road is considered to be of a public utility. There are little or no financial implications in taking this estate in charge.

I therefore recommend that Kilkenny County Council resolve to take the estate in charge and that the roads be declared public roads and entered into the roads schedule of Kilkenny County Council.

SIGNED:


Mary J Mulholland
Director of Services
Planning

THIS IS A COMPUTER GENERATED MAP with i.t.m coordinates

O.S MAP REF. 5013-D

N658539 E644302

U.LUGHABROU 10

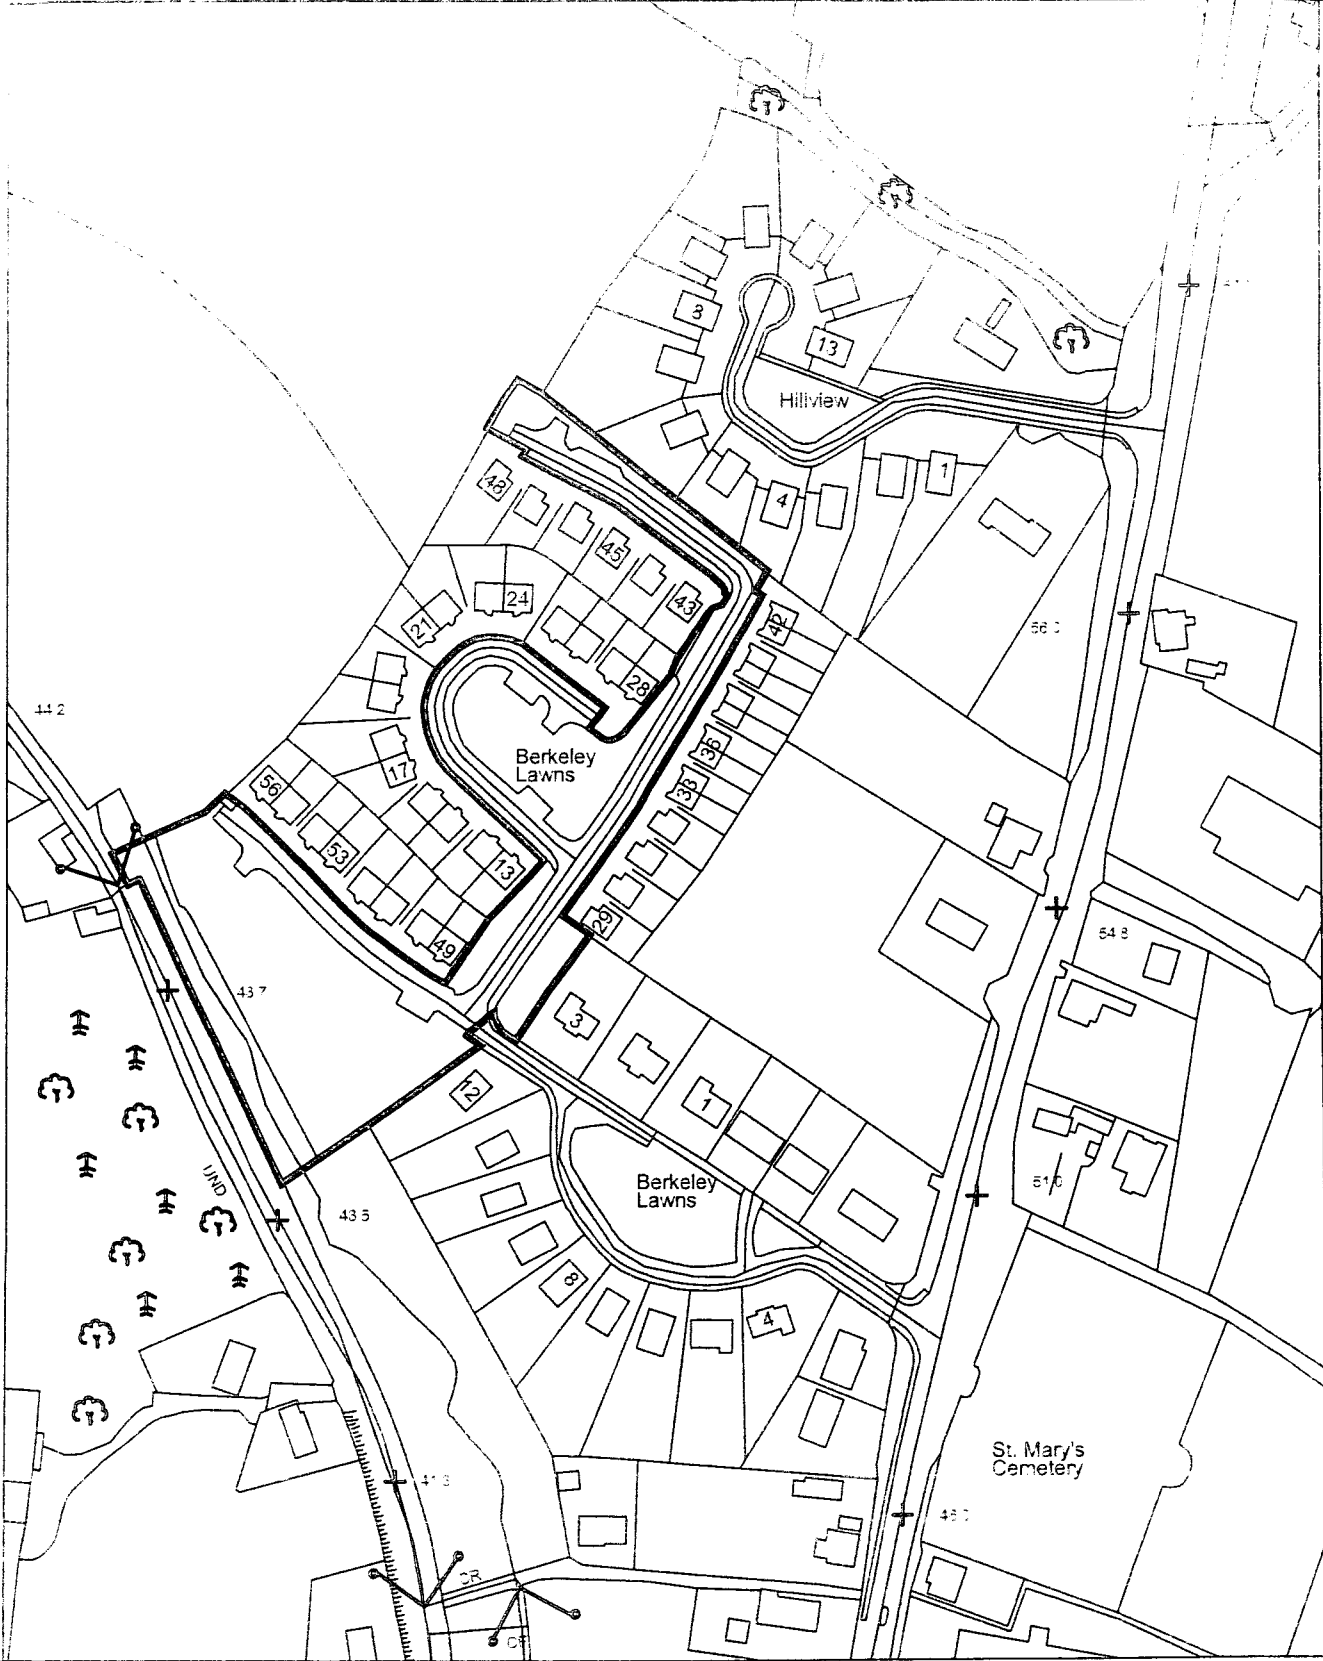

BASED ON ORDNANCE SURVEY OF IRELAND MAP, LICENCE No. KILKENNY CCMA 08/12

E 658102 N642751

FOR INFORMATION PURPOSES ONLY

Transfer of common lands at
 Berkley Lawns, Thomastown, Co. Kilkenny
 AREA OF SITE OUTLINED IN RED = 1.42 Ha (3.51ac)
 Extract from Folio :- KK15069f

Scale : 1:2500 @ A4
 Plot Date: 30.09.2014
 Dm by: P Moran
 Exec Tech.

Ordnance Survey
 Kilkenny County Council
 Planning Department
 Planning & Development
 Planning & Development
 Planning & Development
 Planning & Development



KILKENNY COUNTY COUNCIL

COMHAIRLE CHONTAE CHILL CHAINNIGH

MEETING HELD: 19th December, 2016

PROPOSED BY: _____

SECONDED BY: _____ and resolved

TC 118

RE: Development at Berkeley Lawns (Phase 2) Thomastown, Co. Kilkenny - P.03/1559

“That the County Council of the County of Kilkenny, in exercise of the powers conferred on them by Section 11 of the Roads Act, 1993 and in compliance with Section 180 of the Planning & Development Act, 2000 as amended by Section 59 of the Planning & Development Act 2010, hereby declares the road listed in the Public Notice and listed below, to be a Public Road”.

SIGNED: _____
CATHAOIRLEACH

DATE: _____